











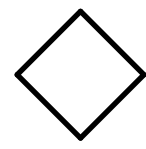


**LEGEND**

-  Selecon Pacific Zoom 23-50° A size gobo
-  PC / FRES
-  PAR 64 MFL
-  PAR 64 VNSP
-  PAR 36 pinspot
-  Patt 23
-  Harmony 22/40
-  Par 16 Birdie
-  Par 56 MFL

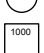**KEY**

-  Frost Colour
-  Unit Gobo
-  Channel





**NOOSA ARTS THEATRE**

SCALE: 1:50 @ A3    DRAWING NO: \_\_\_\_\_  
 PRINT: A3    of \_\_\_\_\_  
 Version: \_\_\_\_\_  
 Drawn By: \_\_\_\_\_    Date: \_\_\_\_\_

**LIGHTING PLAN**

Company: Noosa Arts Theatre  
 Director:  
 Assoc Director:  
 Stage Manager:  
 Lighting Designer:

**NOTES**

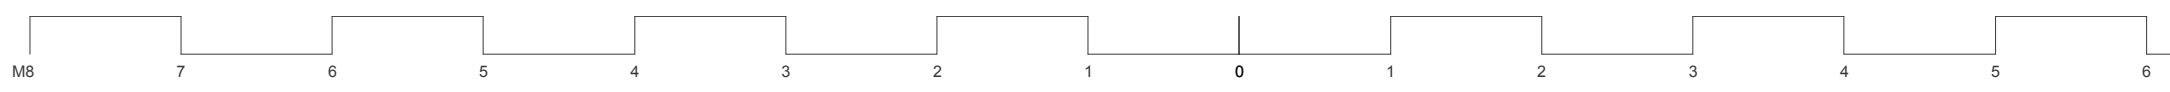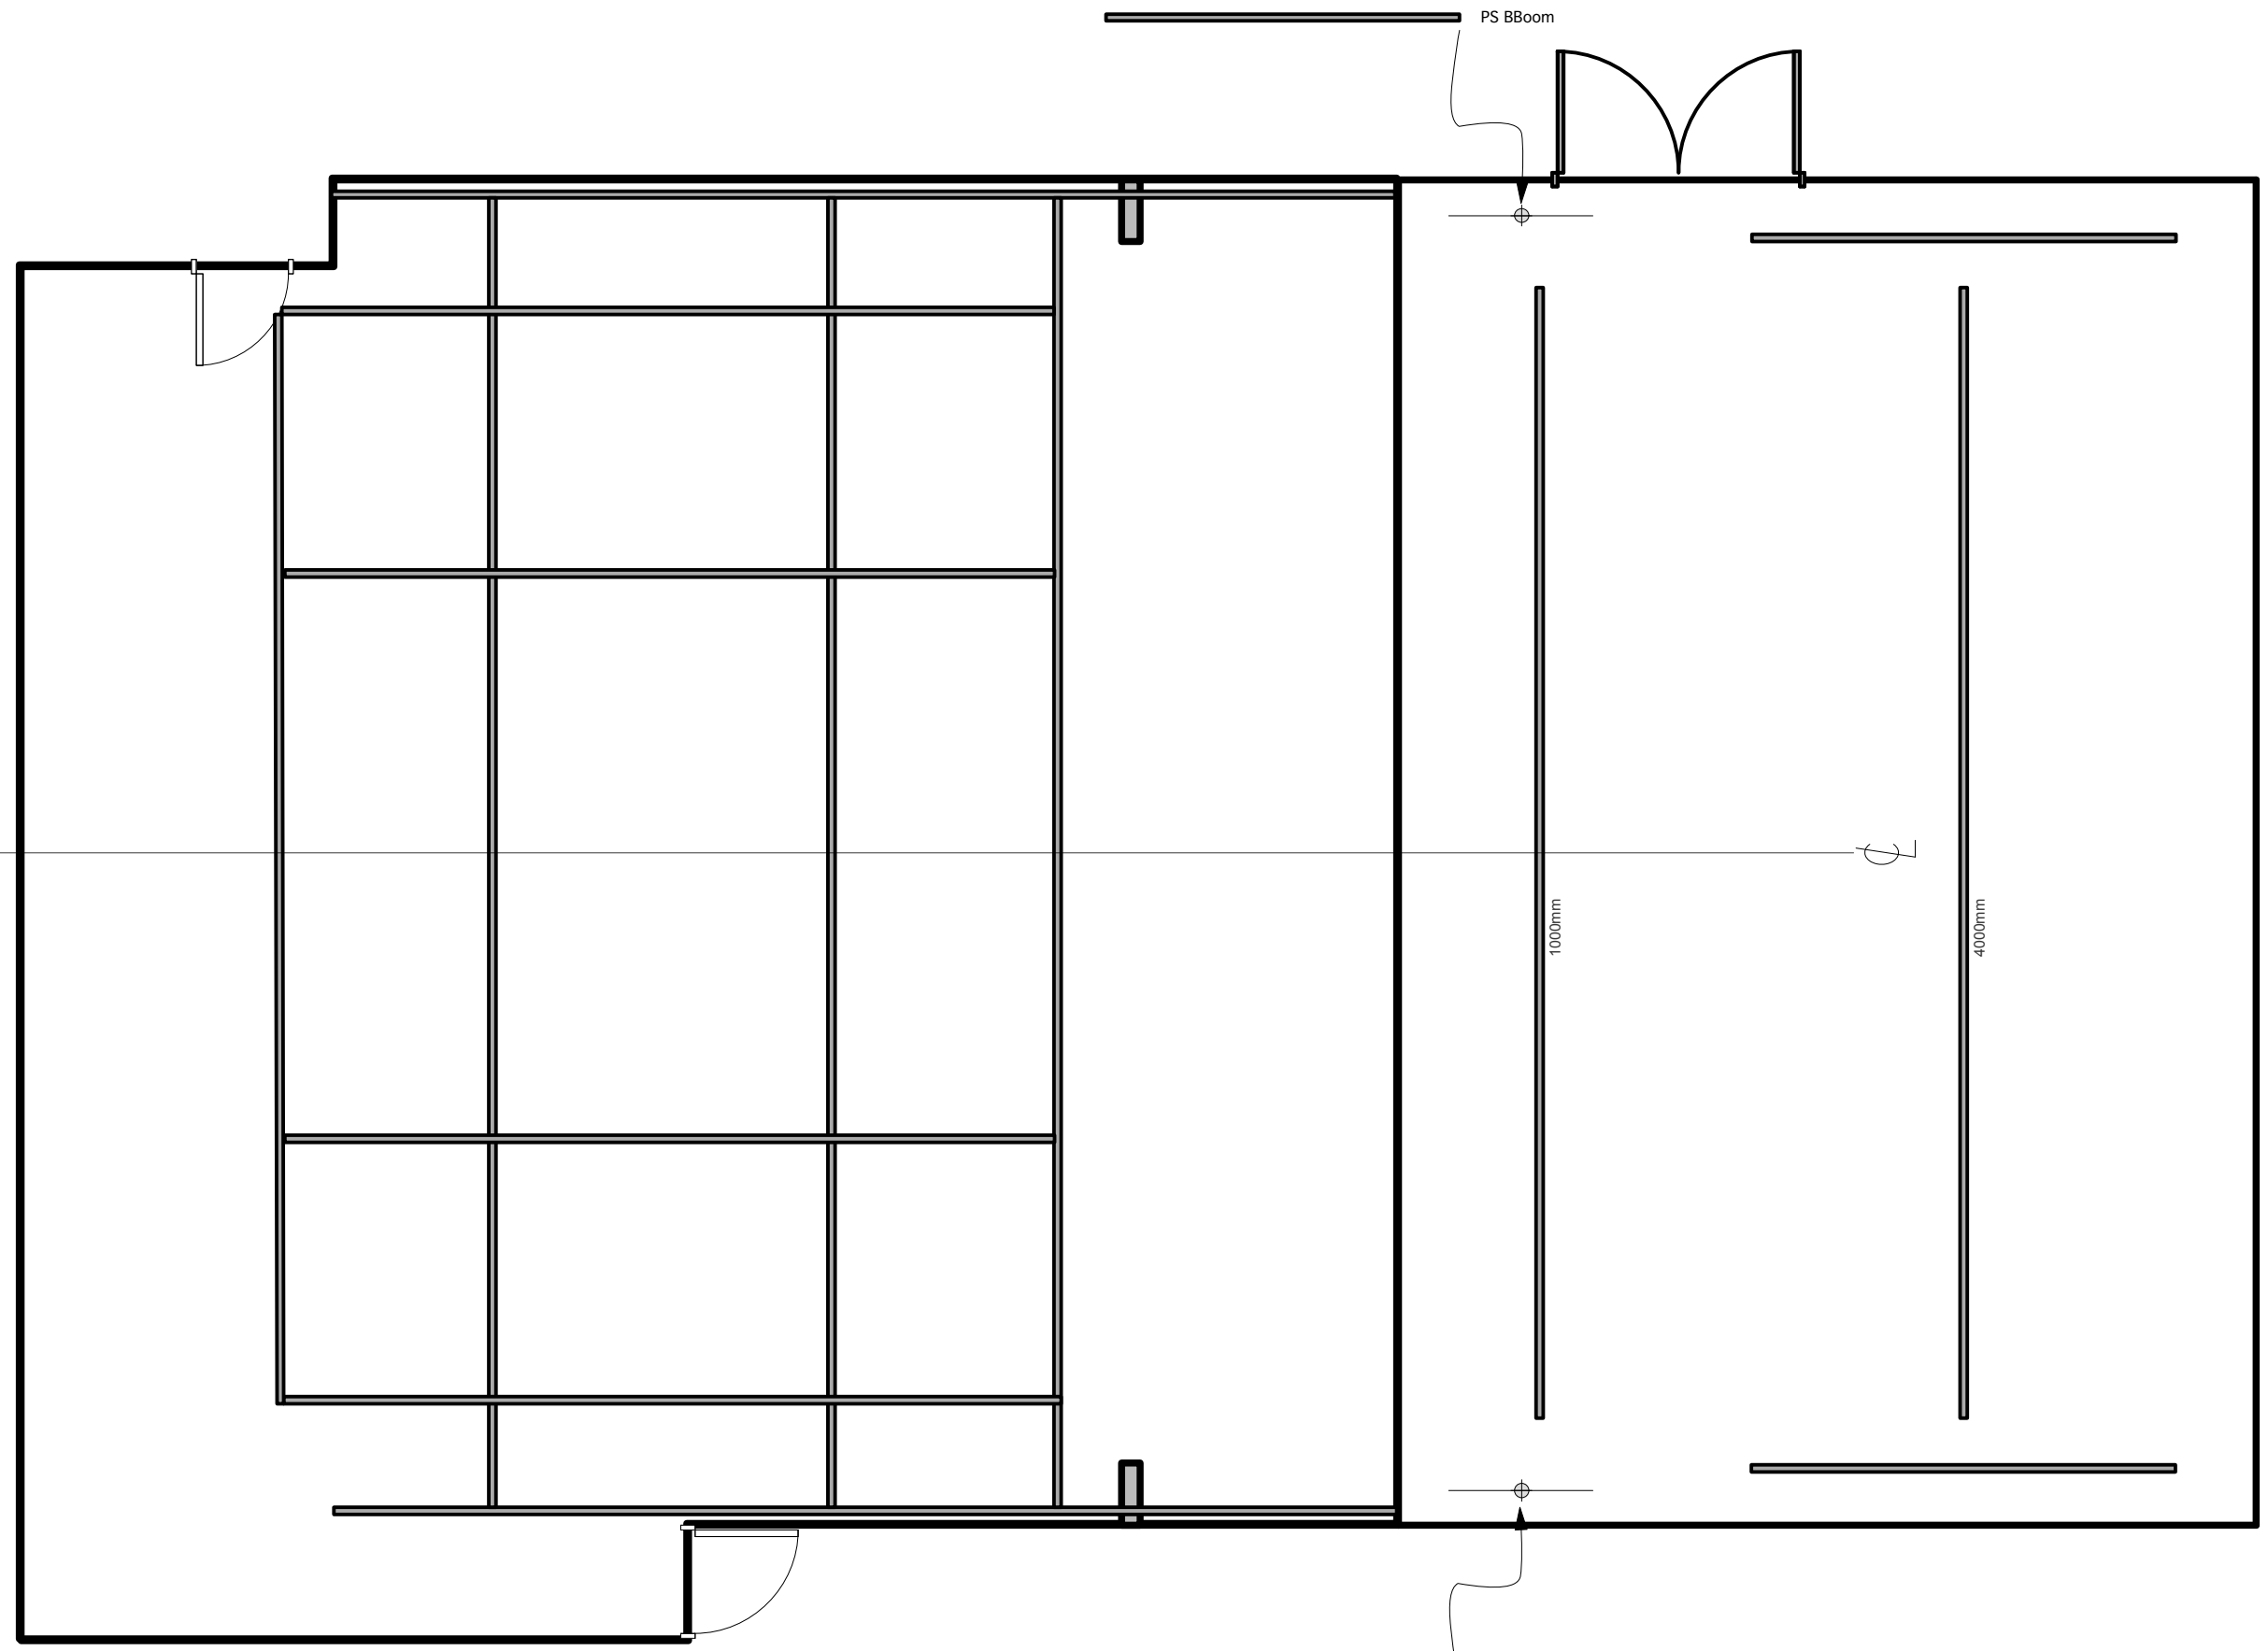

SCALE 1 : 50

